



# THE BIRDIE




This rendering and floor plan are for illustrative purposes only and are not intended to be part of any purchase agreement or construction contract. Some optional features may be shown. Builder reserves the right to modify plans, specifications and standard features without notice. Copyright 2018 W.R. Dawson Construction. All rights reserved.

**W.R. DAWSON HOMES**  
759F LAKESHORE BOULEVARD  
PAINESVILLE, OHIO 44077  
PHONE: 440-233-4446  
[WWW.WRDAWSONHOMES.COM](http://WWW.WRDAWSONHOMES.COM)



# THE BIRDIE

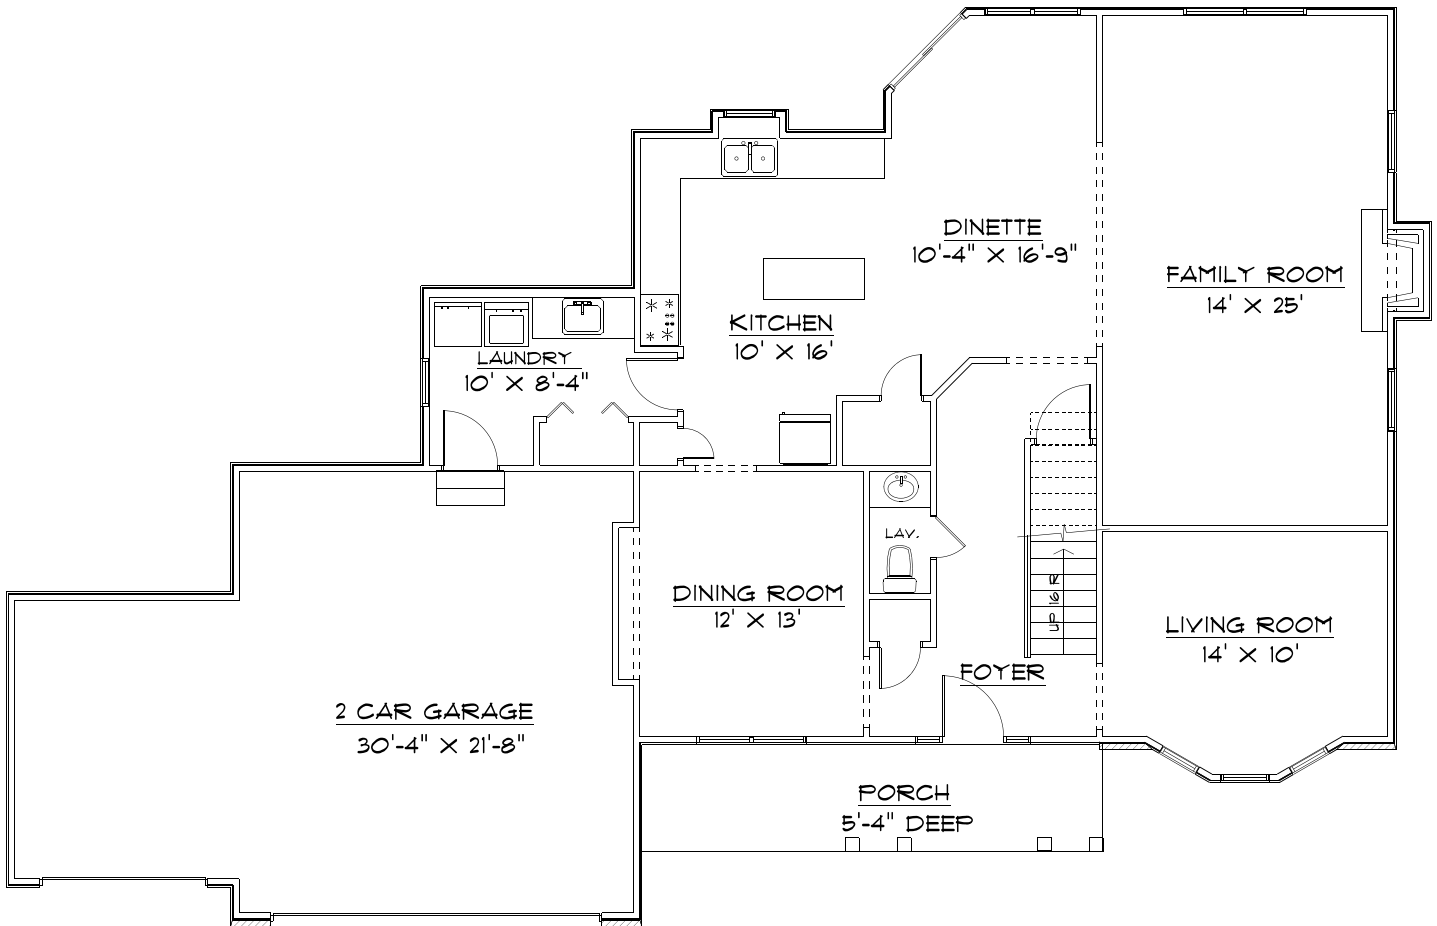

## MAIN FLOOR PLAN

SCALE: 1/4" = 1'-0"


NAME	AREA
Floor Area	1391.1 sq. ft.

This rendering and floor plan are for illustrative purposes only and are not intended to be part of any purchase agreement or construction contract. Some optional features may be shown. Builder reserves the right to modify plans, specifications and standard features without notice. Copyright 2018 W.R. Dawson Construction. All rights reserved.

**W.R. DAWSON HOMES**  
 759F LAKESHORE BOULEVARD  
 PAINESVILLE, OHIO 44077  
 PHONE: 440-233-4446  
[WWW.WRDAWSONHOMES.COM](http://WWW.WRDAWSONHOMES.COM)



# THE BIRDIE

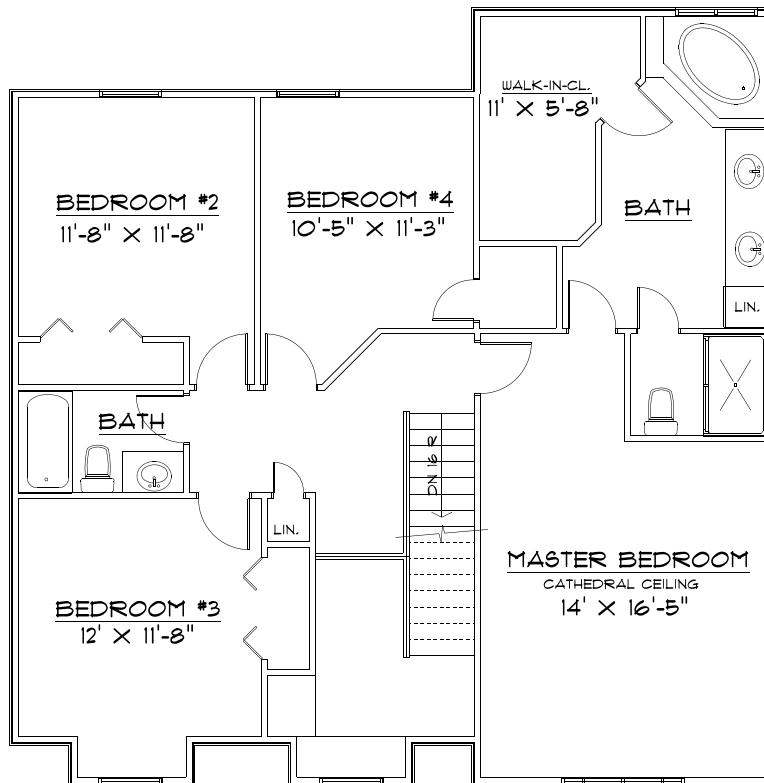

**SECOND FLOOR PLAN**  
SCALE: 1/4" = 1'-0"

NAME	AREA
Floor Area	1250.2 sq ft.

This rendering and floor plan are for illustrative purposes only and are not intended to be part of any purchase agreement or construction contract. Some optional features may be shown. Builder reserves the right to modify plans, specifications and standard features without notice. Copyright 2018 W.R. Dawson Construction. All rights reserved.

**W.R. DAWSON HOMES**  
759F LAKESHORE BOULEVARD  
PAINESVILLE, OHIO 44077  
PHONE: 440-233-4446  
[WWW.WRDAWSONHOMES.COM](http://WWW.WRDAWSONHOMES.COM)