



THE SUE




This rendering and floor plan are for illustrative purposes only and are not intended to be part of any purchase agreement or construction contract. Some optional features may be shown. Builder reserves the right to modify plans, specifications and standard features without notice. Copyright 2018 W.R. Dawson Construction. All rights reserved.

W.R. DAWSON HOMES
759F LAKESHORE BOULEVARD
PAINESVILLE, OHIO 44077
PHONE: 440-233-4446
WWW.WRDAWSONHOMES.COM



THE SUE

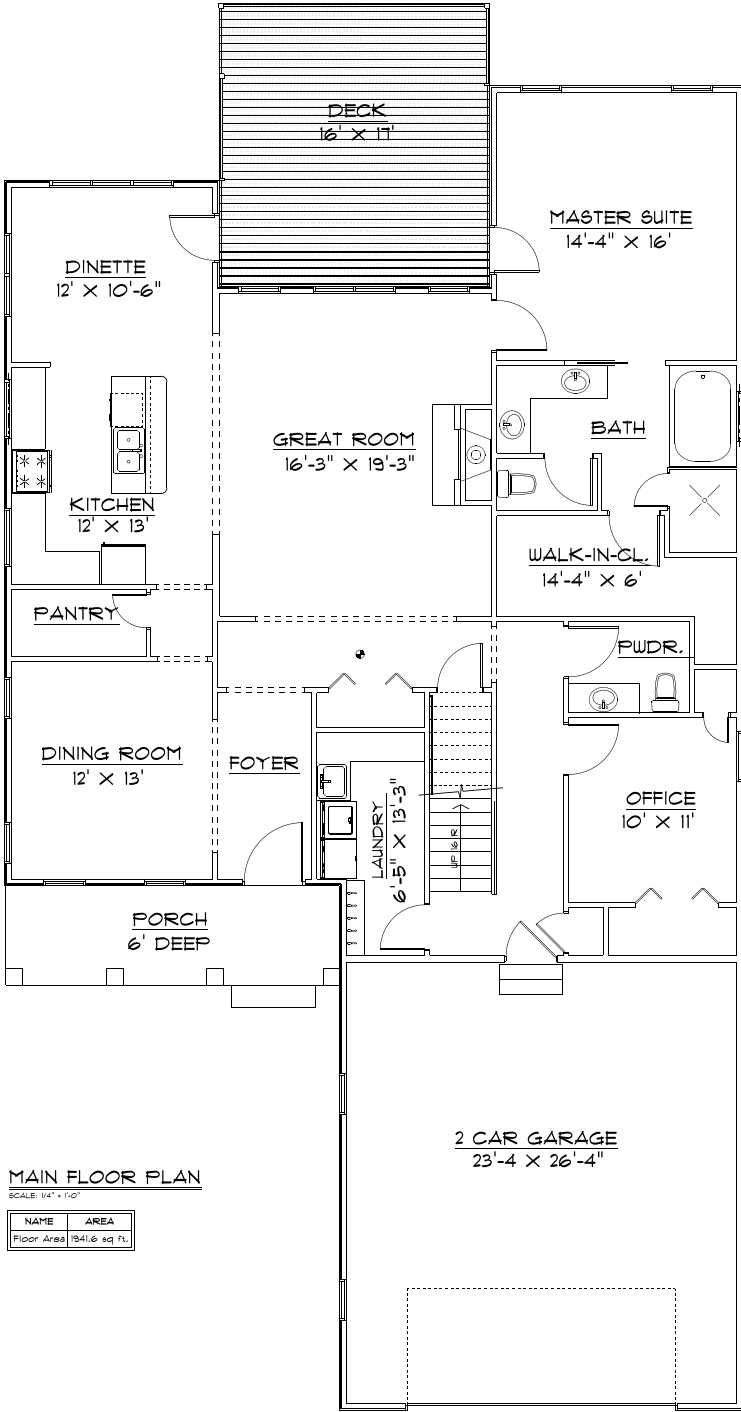


This rendering and floor plan are for illustrative purposes only and are not intended to be part of any purchase agreement or construction contract. Some optional features may be shown. Builder reserves the right to modify plans, specifications and standard features without notice. Copyright 2018 W.R. Dawson Construction. All rights reserved.

W.R. DAWSON HOMES
759F LAKESHORE BOULEVARD
PAINESVILLE, OHIO 44077
PHONE: 440-233-4446
WWW.WRDAWSONHOMES.COM



THE SUE

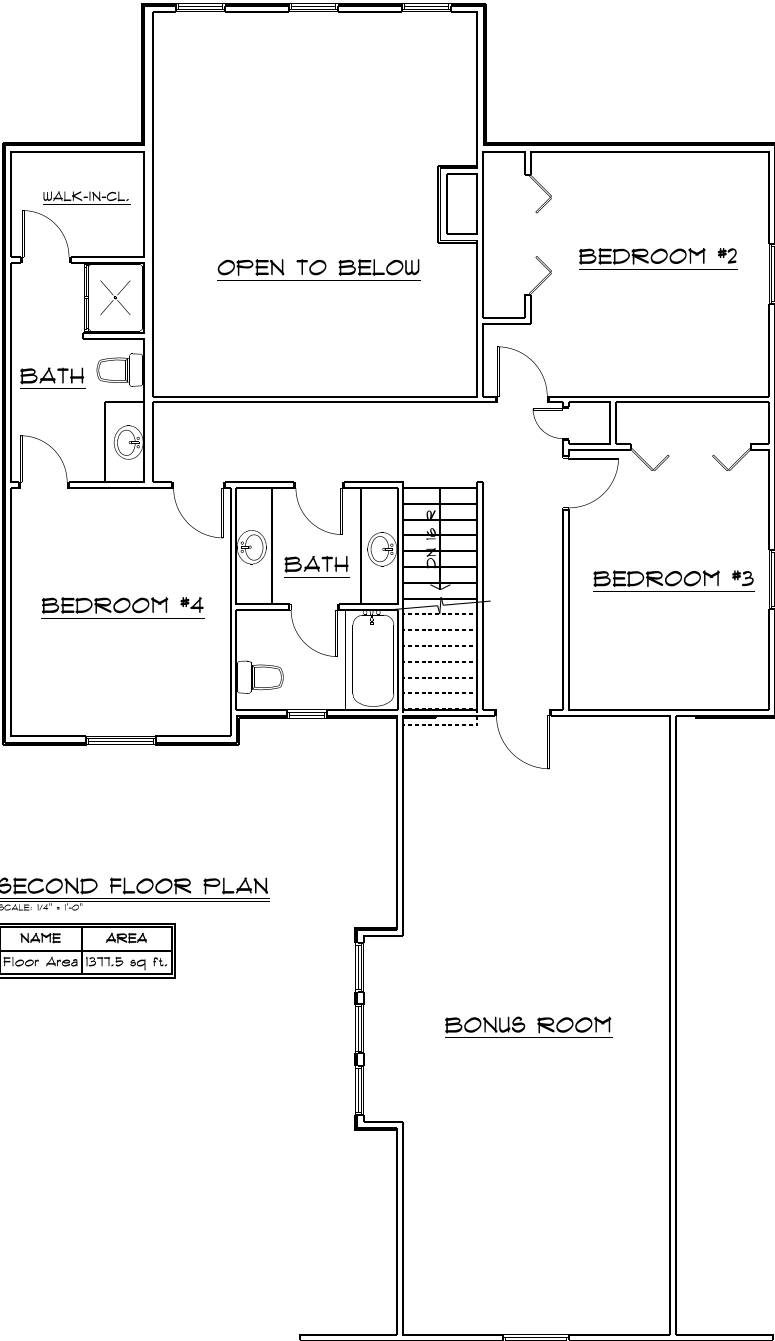

SECOND FLOOR PLAN

SCALE: 1/4" = 1'-0"

NAME	AREA
Floor Area	1311.5 sq ft.

This rendering and floor plan are for illustrative purposes only and are not intended to be part of any purchase agreement or construction contract. Some optional features may be shown. Builder reserves the right to modify plans, specifications and standard features without notice. Copyright 2018 W.R. Dawson Construction. All rights reserved.

W.R. DAWSON HOMES
 759F LAKESHORE BOULEVARD
 PAINESVILLE, OHIO 44077
 PHONE: 440-233-4446
WWW.WRDAWSONHOMES.COM